


Top Down View of Guardrail Block

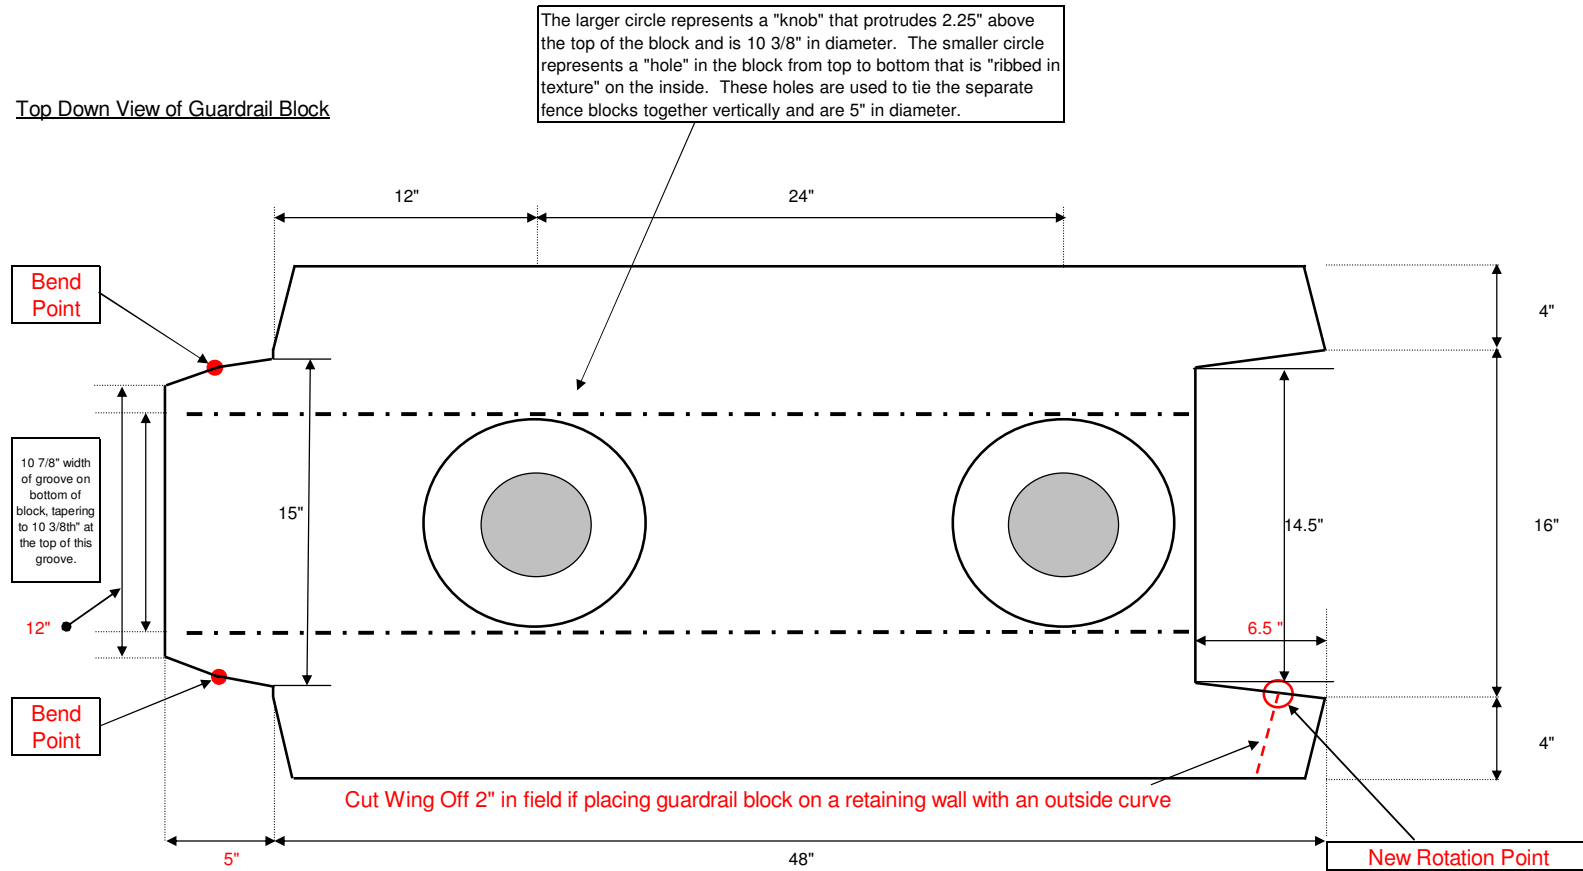

Note: This drawing is not to scale. Concrete shall be minimum 3000 psi with air entrainment (4.5 to 7.5 percent) with a minimum weight per cubic foot of 140 pounds.

<p>Disclaimer: This drawing was prepared by ReCon Wall Systems, Inc. and to the best of our knowledge, accurately represents the product use in the application that is illustrated. This drawing is for conceptual, instructional, and estimating purposes only. Anyone making use of this drawing does so at their risk and assumes all liability for such use. Final design for construction purposes must be done by a registered professional engineer who is familiar with the product and who has taken into account the specific site conditions.</p>	<p><b>Guardrail Block Top Down View</b></p>		<p><b>RECON WALL SYSTEMS, INC.</b> 7600 West 27th St., #229 St. Louis Park, MN 55426 PH: 952-922-0027 www.reconwalls.com</p>
	<p>Drawing # 400A</p>	<p>Date: 11/9/05</p>	