


TOP OF WALL STEP UP...ALTERNATIVE PLACEMENT

AN ALTERNATIVE PLACEMENT OF THE LEFT OR RIGHT CORNER TOP BLOCK IS TO PUT A RIGHT CORNER TOP BLOCK ON THE **LEFT** END OF THE WALL (AND VISA VERSA), USING THE 24" LONG TEXTURED END OF THE BLOCK IN THE FACE OF THE WALL AND USING THE 48" LENGTH OF TEXTURE PERPENDICULAR TO THE FACE OF THE WALL AND RUNNING BACK INTO GRADE. THIS ALLOWS A MORE GRADUAL SLOPE AT THE TOP OF THE WALL AND IT ELIMINATES THE NEED FOR A SHIM. IT DOES REQUIRE A SMALL CUT ON THE TONGUE OF THE BLOCK BENEATH THE CORNER TOP BLOCK.

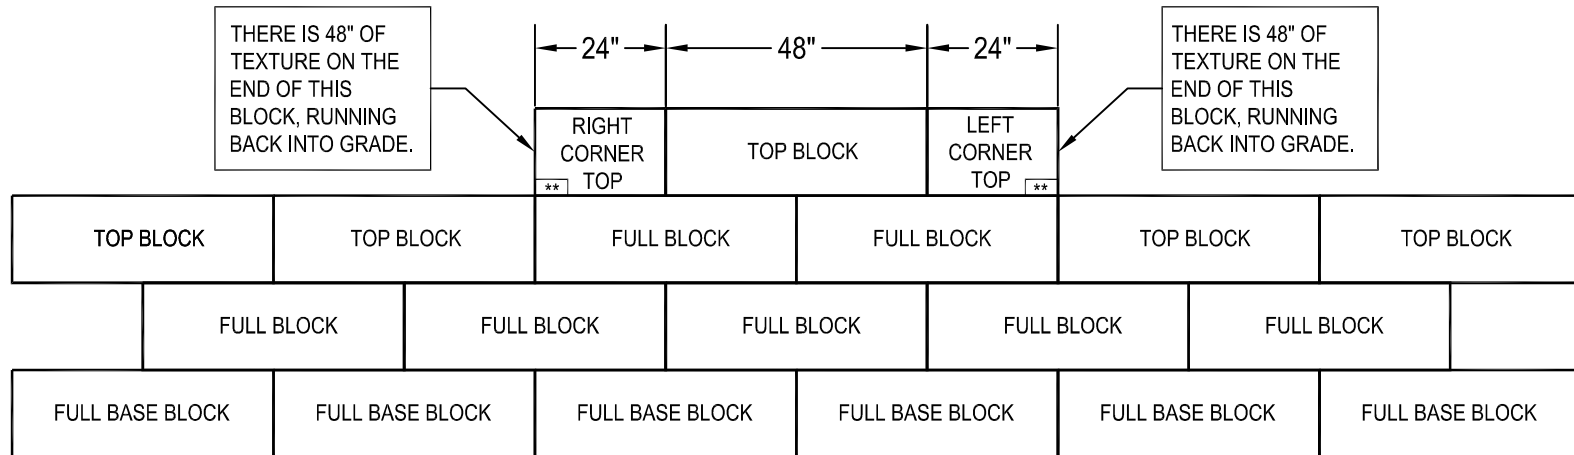

**** NOTE: APPROXIMATELY 7" OF THE TONGUE OF THE FULL BLOCK DIRECTLY BENEATH THE CORNER TOP BLOCK MUST BE CUT OFF. HOWEVER, NO SHIM IS REQUIRED (AS IS THE CASE IN THE STANDARD PLACEMENT OF A CORNER TOP BLOCK).**

(24" TEXTURED FACE OF THE CORNER TOP BLOCK (RIGHT OR LEFT)
PLACED IN FACE OF THE WALL...ALTERNATIVE PLACEMENT)

Copyright 2008 ReCon Wall Systems, Inc.

Design is for internal stability of the RECON wall structure only. External stability, including but not limited to foundation and slope stability is the responsibility of the Owner. The design is based on the assumption that the materials within the retained mass, methods of construction, and quality of materials conform to RECON's specification for this project.

Disclaimer: This drawing was prepared by ReCon Wall Systems, Inc. and to the best of our knowledge, accurately represents the product use in the application that is illustrated. This drawing is for conceptual, instructional, and estimating purposes only. Anyone making use of this drawing does so at their own risk and assumes all liability for such use. Final design for construction purposes must be done by a registered professional engineer who is familiar with the product and who has taken into account the specific site conditions.



DRAWING # 109

TYPICAL TOP OF WALL STEP UP

RECON WALL SYSTEMS, INC
7600 WEST 27TH STREET, #229
ST LOUIS PARK, MN 55426
PH: 952-922-0027
www.reconwalls.com